


CORRUGATED STEEL STUB, INSIDE  
DIAMETER TO SUIT (100mm Ø INCREMENTS)  
OUTSIDE DIAMETER OF PIPE

ANNULUS GROUTED (CEMENTATIOUS, NONE SHRINK  
GROUT OR SIMILAR BY OTHERS)

INCOMING PIPE (BY OTHERS)

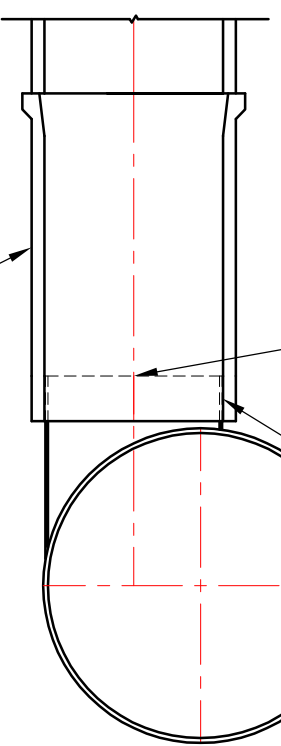

CORRUGATED STEEL STUB,  
OUTSIDE DIAMETER TO SUIT  
INSIDE DIAMETER OF PIPE

ANNULUS GROUTED (CEMENTATIOUS, NONE SHRINK  
GROUT OR SIMILAR BY OTHERS)

OUT GOING PIPE (BY OTHERS)

# CONNECTION METHOD

SCALE 1:40

TITLE  
Tubosider Connection Method

SCALE	DRAWING No.	REV.
1:40 (A3)	TUB/10682	-

CHK.



10 SUTTON FOLD INDUSTRIAL ESTATE  
OFF LANCOTS LANE, ST HELENS,  
MERSEYSIDE, WA9 3EX  
TEL: 01744 452900 FAX: 01744 452949  
www.tubosider.co.uk  
E-MAIL: sales@tubosider.co.uk

Rev.	Date	MR	Description
-	6.12.07	Drawn	-

COPYRIGHT, DESIGNS & PATENTS ACT 1988. THIS DRAWING IS THE SOLE PROPERTY OF TUBOSIDER UNITED KINGDOM LIMITED & SHALL NOT BE REPRODUCED, COPIED IN WHOLE OR PART, NOR GIVEN, LOANED OR DISCLOSED TO ANY THIRD PARTY WITHOUT THE WRITTEN CONSENT OF TUBOSIDER UNITED KINGDOM LIMITED.